




floor plan

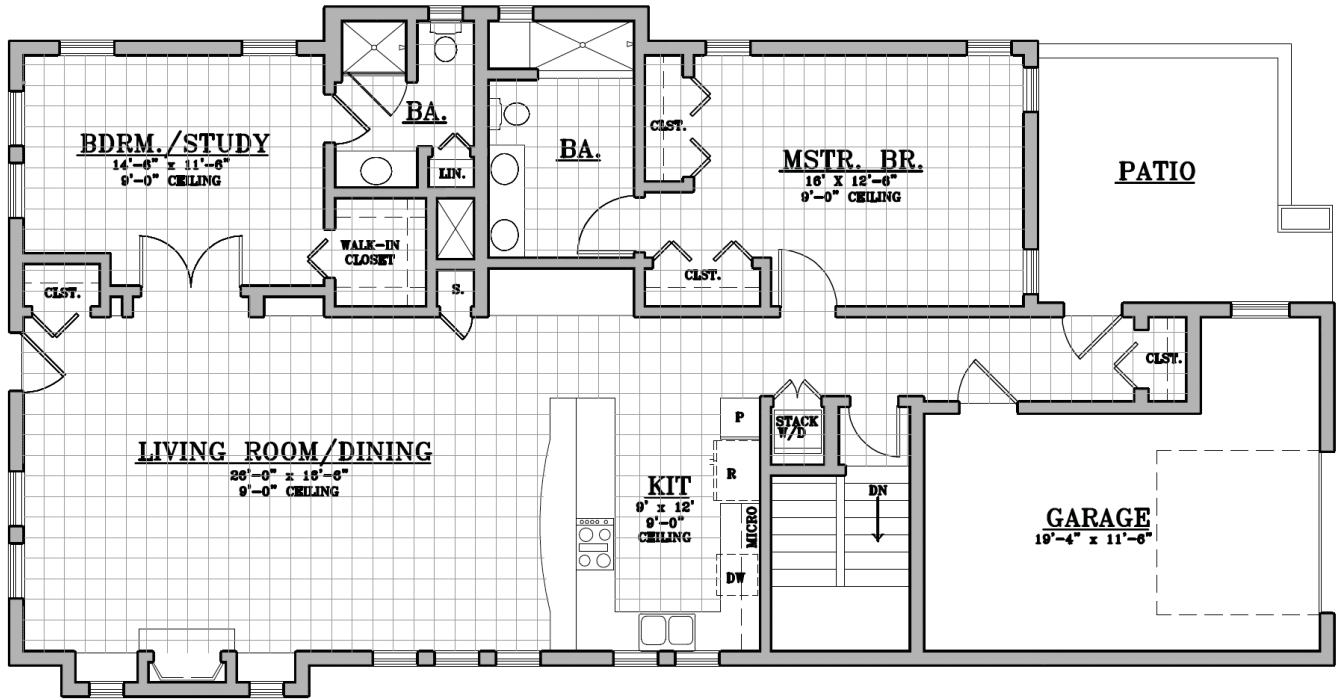

BUNGALOW 3
Approximate scale: 1/8" = 1'0"
1526 Square Feet - 1 Bedroom + Den or 2 Bedroom -
2 Bath - Finished Basement

Note: Room dimensions are approximate

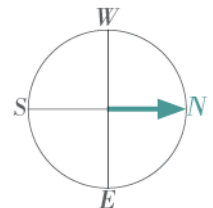

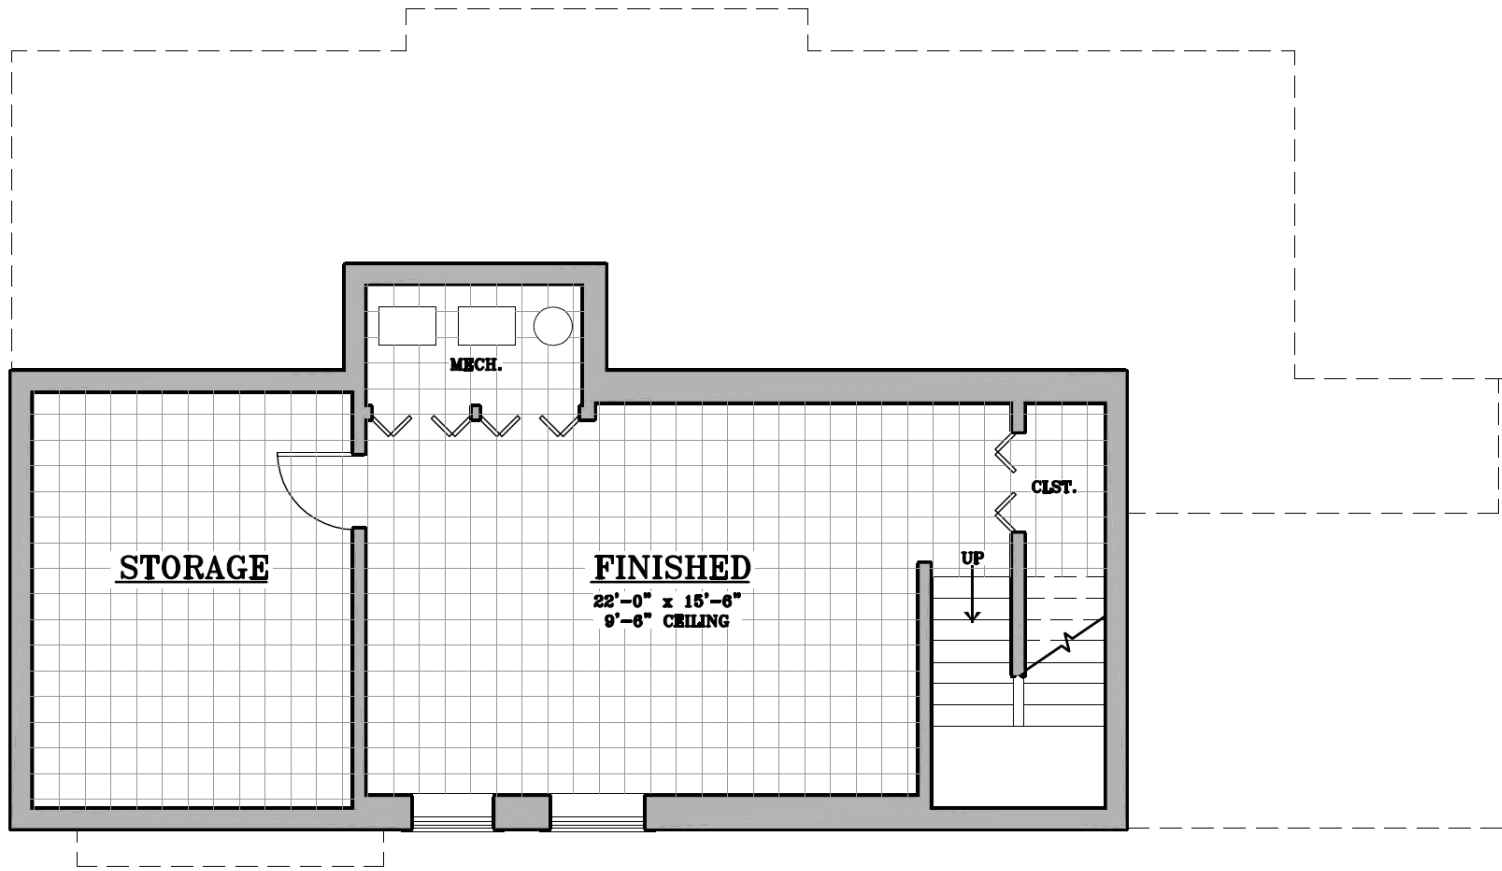

85% Refundable Membership Deposit:	\$1,775,000
50% Refundable Membership Deposit:	\$1,384,500
0% Refundable Membership Deposit:	\$1,079,910
2023 Monthly Dues:	\$9,200
Second Person Dues:	\$1,345
Second Person Membership Dues for All Options:	\$50,000

