




# floor plan

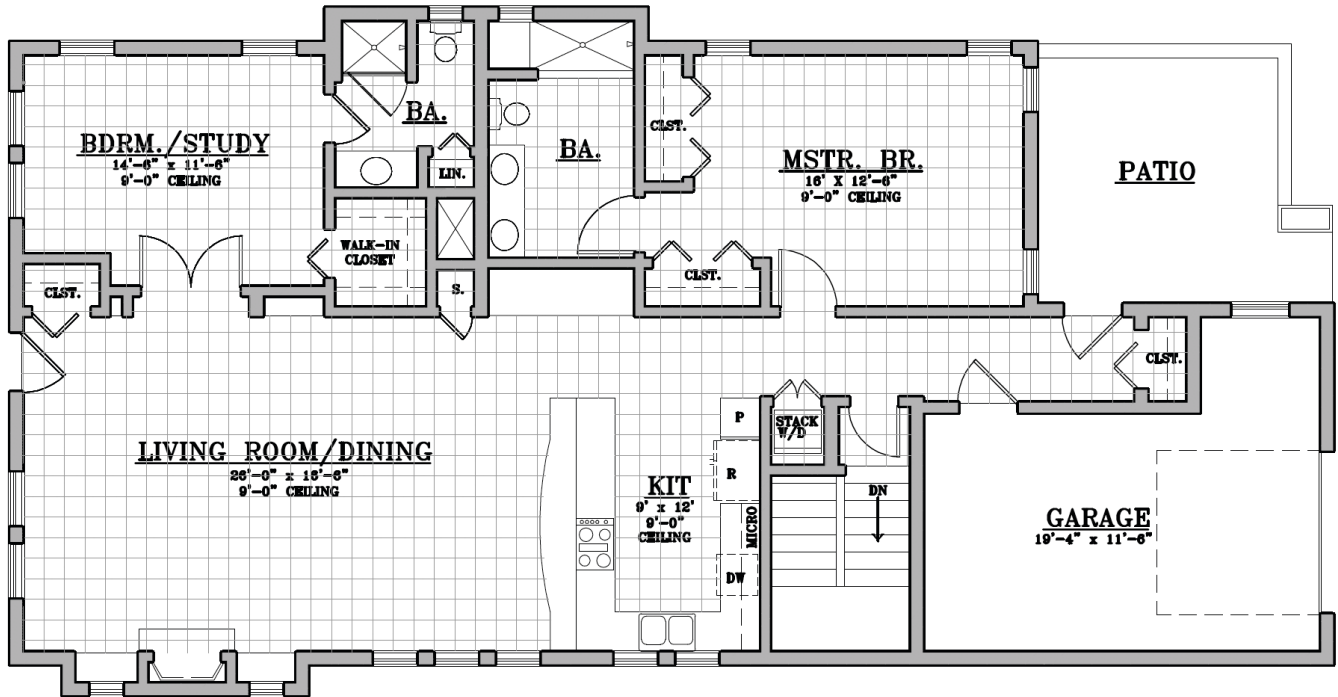

**BUNGALOW 3**  
Approximate scale: 1/8" = 1'0"  
2,373 Square Feet  
1 Bedroom + Den (or 2 Bedroom) + 2 Bath + Finished basement  
Note: Room dimensions are approximate

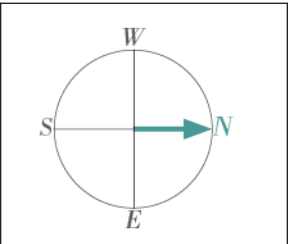

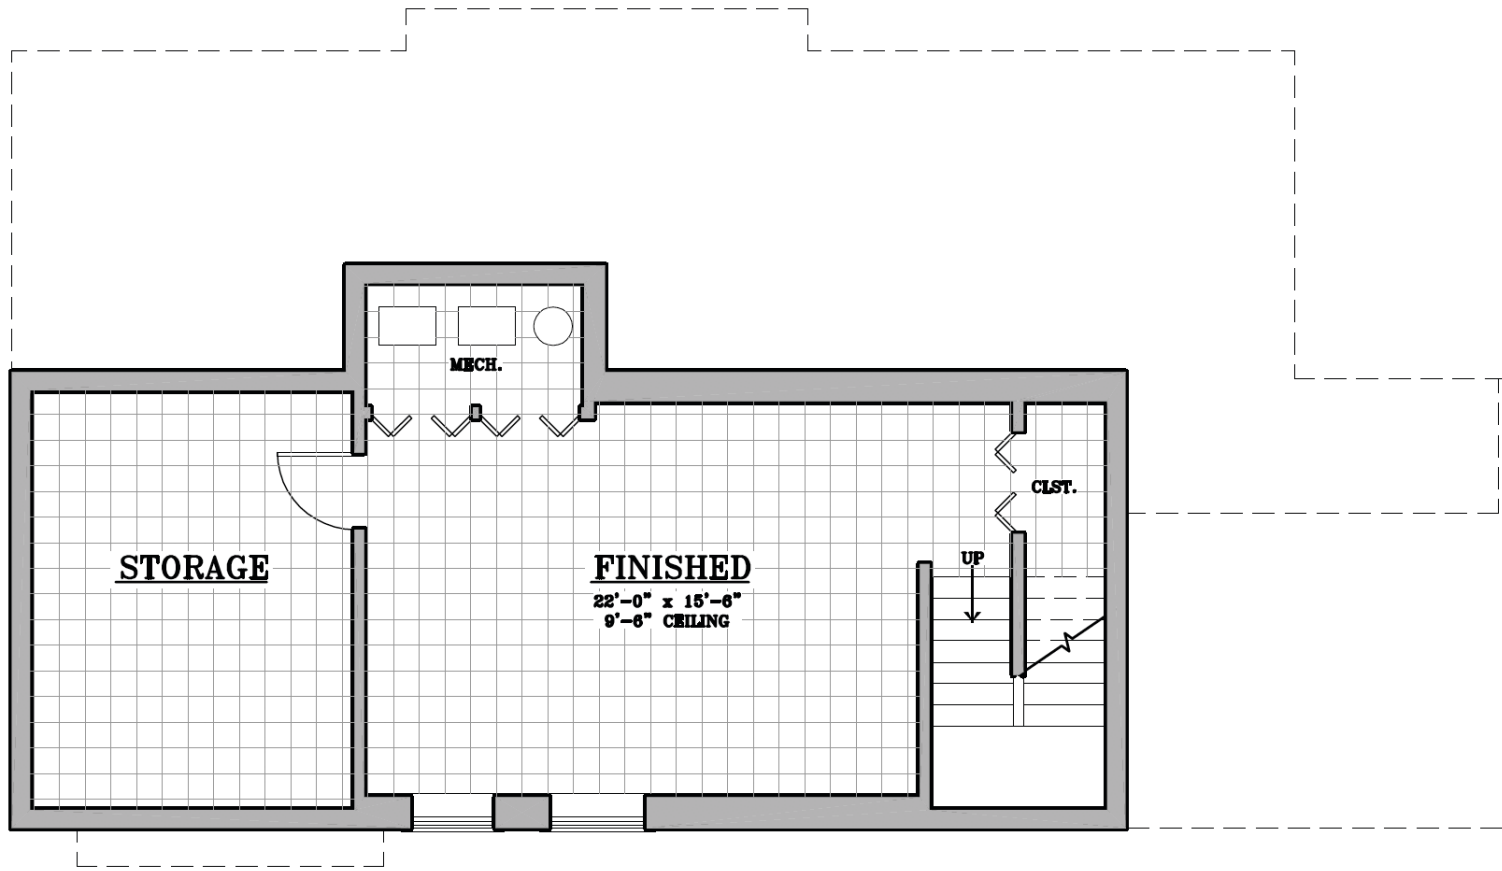

## BUNGALOW 3

85% Refundable Membership Deposit:	\$1,775,000
2024 Monthly Dues:	\$9,600
Second Person Dues:	\$890
Second Person Membership Dues:	\$50,000

